


NOTE:
SEE SPECIFICATIONS AND PLANS
FOR ADDITIONAL INFORMATION

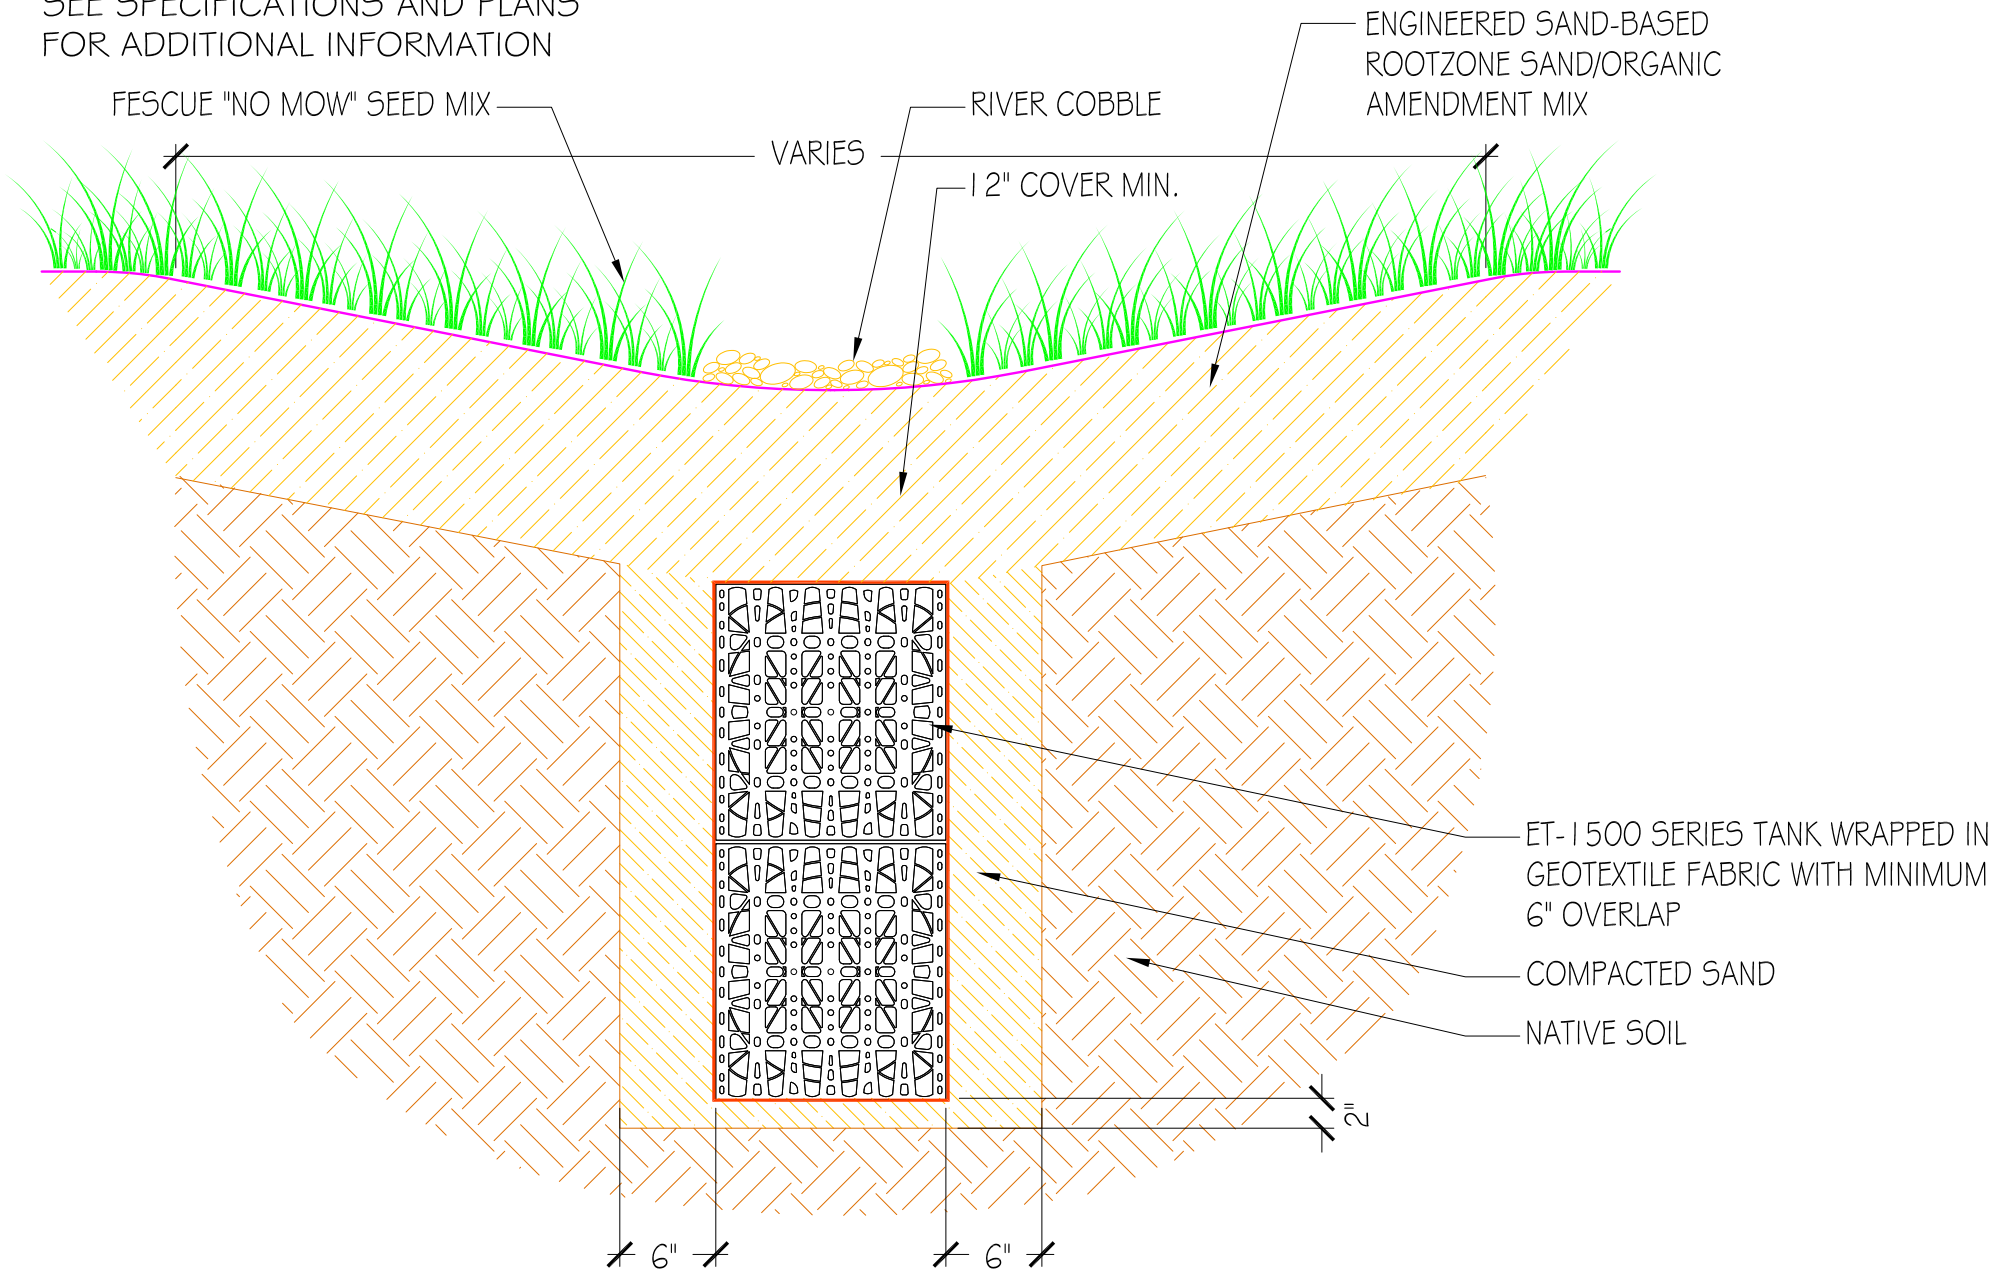

CONCEPT SWALE SECTION