


NOTE:
SEE SPECIFICATIONS AND PLANS
FOR ADDITIONAL INFORMATION

- SPORT TURF SPECIFIED BY OWNER OR LOCAL AGENCY
- ENGINEERED SAND-BASED ROOTZONE SAND/ORGANIC AMENDMENT MIX
- CLEAN COARSE SAND OVER DRAINAGE CELL, MINIMUM 2" COVER
- NON-WOVEN GEOTEXTILE FABRIC PER SPECIFICATIONS WRAPPED AROUND DRAINAGE CELL WITH MINIMUM 6" OVERLAP

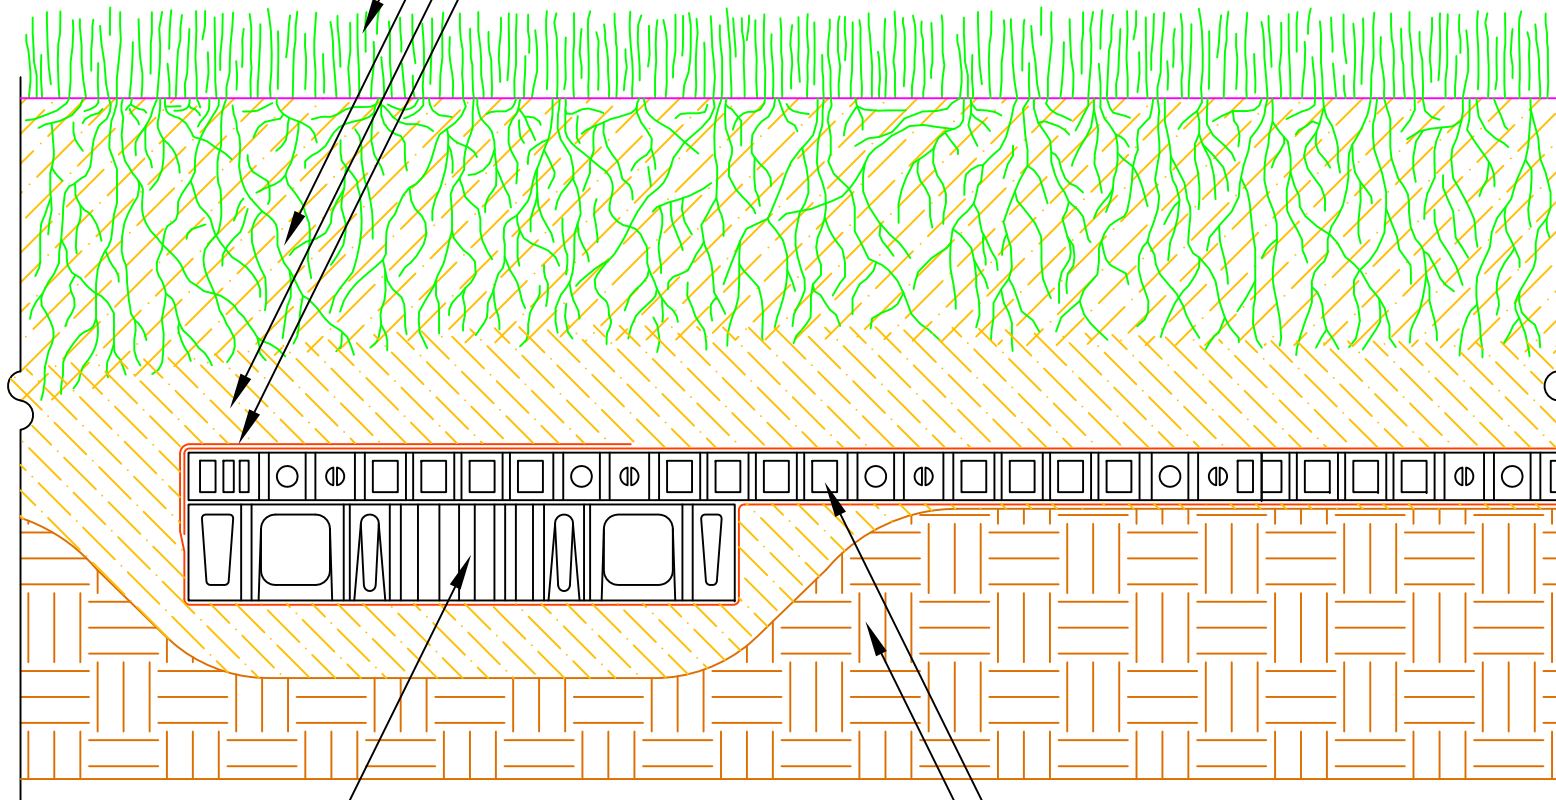

ET-1401 2" DRAINAGE CELL

ET-1301 1" DRAINAGE CELL

COMPACTED NATIVE SOIL SUBGRADE

CONCEPT NEW SPORT FIELD EDGE NATURAL TURF DRAINAGE CELL INSTALLATION SECTION

Eco-Rain Tank Systems

www.ecoraintank.com

Drawing No.: ET-1110

NOT TO SCALE

7/3/15

EcoRain Products & Systems are worldwide patent pending & design registered

Disclaimer: All information provided in this publication is correct to the best knowledge of the company and is given out in good faith. This information is intended only as a general guide, no responsibility can be accepted for any errors, omissions or incorrect assumptions. As each project is unique and as Eco-Rain Tank Systems of America Inc. and its distributors and agents world-wide have no direct control over the methods employed by the user in specifying, installing or supervising of its products hence no responsibility is accepted by Eco-Rain Tank Systems of America Inc. and its distributors and agents world-wide. Users should satisfy themselves as to the suitability of the product for their purpose.