


NOTE:

SEE SPECIFICATIONS AND PLANS
FOR ADDITIONAL INFORMATION

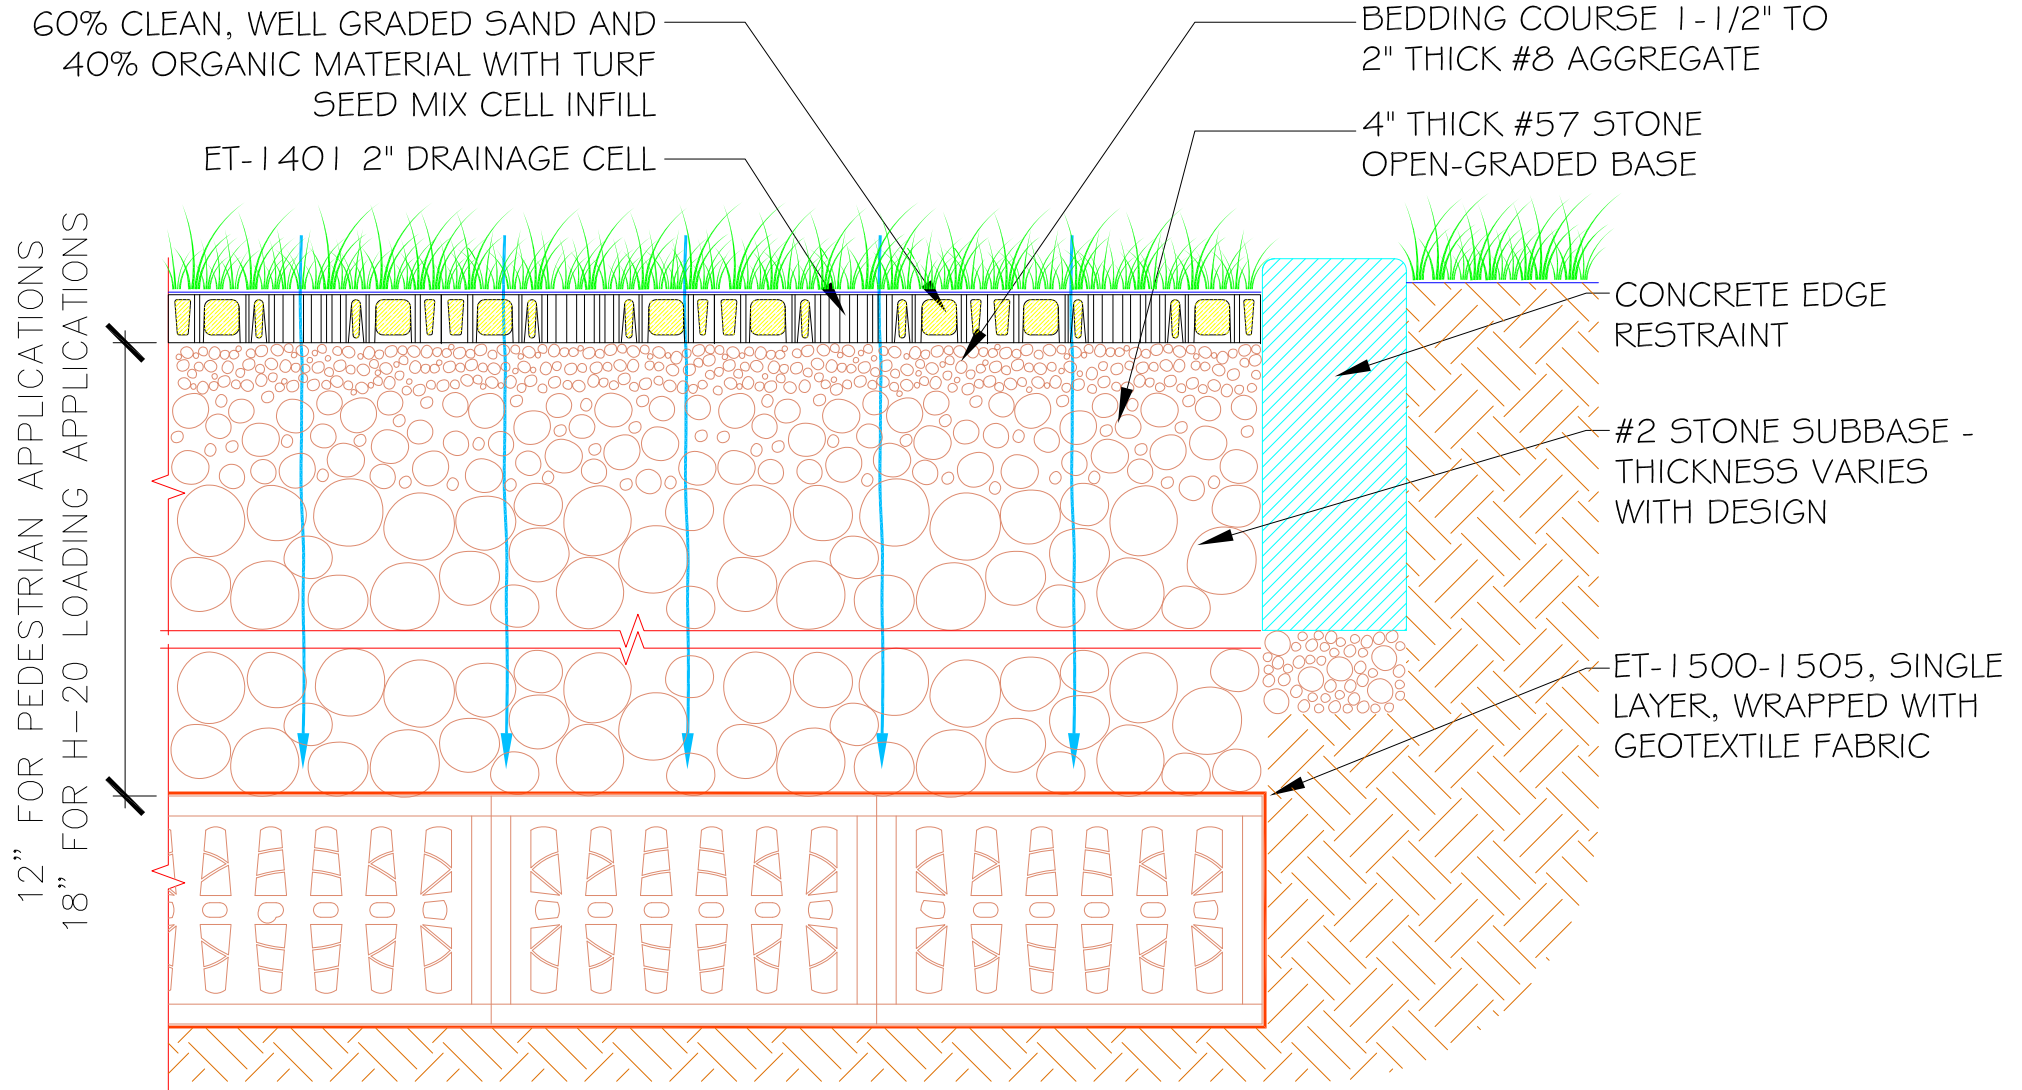

CONCEPT DRAINAGE CELL TURF PAVER
WITH TANKS INSTALLATION SECTION